



PLEASE NOTE: This plan ONLY shows assets owned by Western Power Distribution. Electricity assets owned by IDNO's Independent Network Operators may be present in this area.

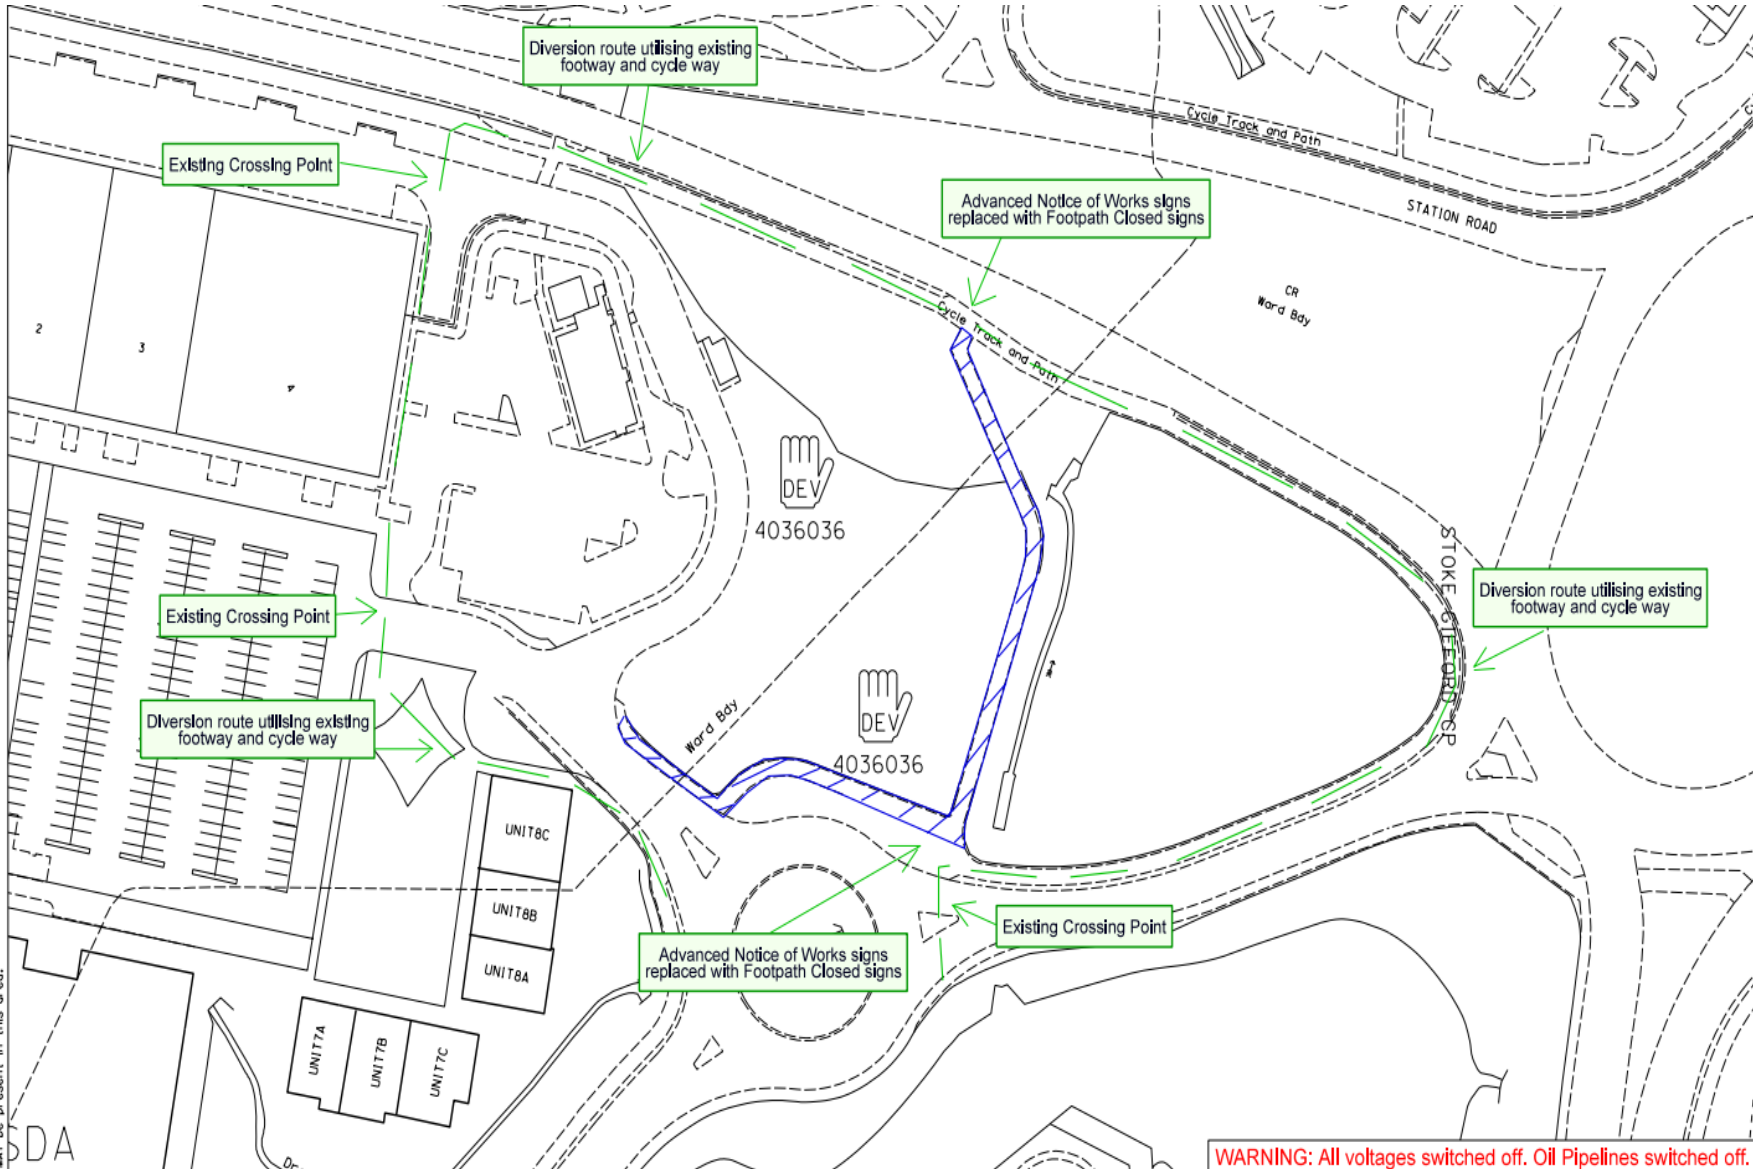

WARNING: All voltages switched off. Oil Pipelines switched off.

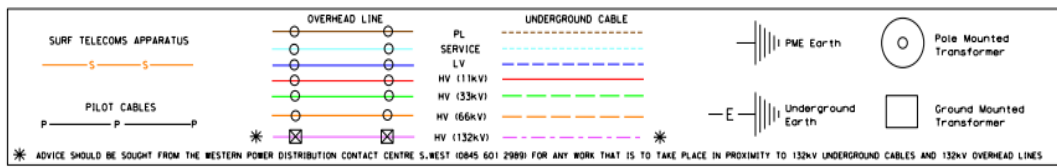

TITLE:
 DRAWN BY:
 DATE: 23/11/2021
 SCALE 1:1000 @ A3
 PLOT CENTRE: 361387.500, 178759.339

