


Acad Ref: \stor1\Shared02\IP and SE\Broad Lane\Shared\TPN\W\TNS Schemes\T429-S\TOKE GIFFORD\11 - Bush Avenue 20mph.dwg - Plotted by rp16 on Oct 23, 2023 - 2:47pm

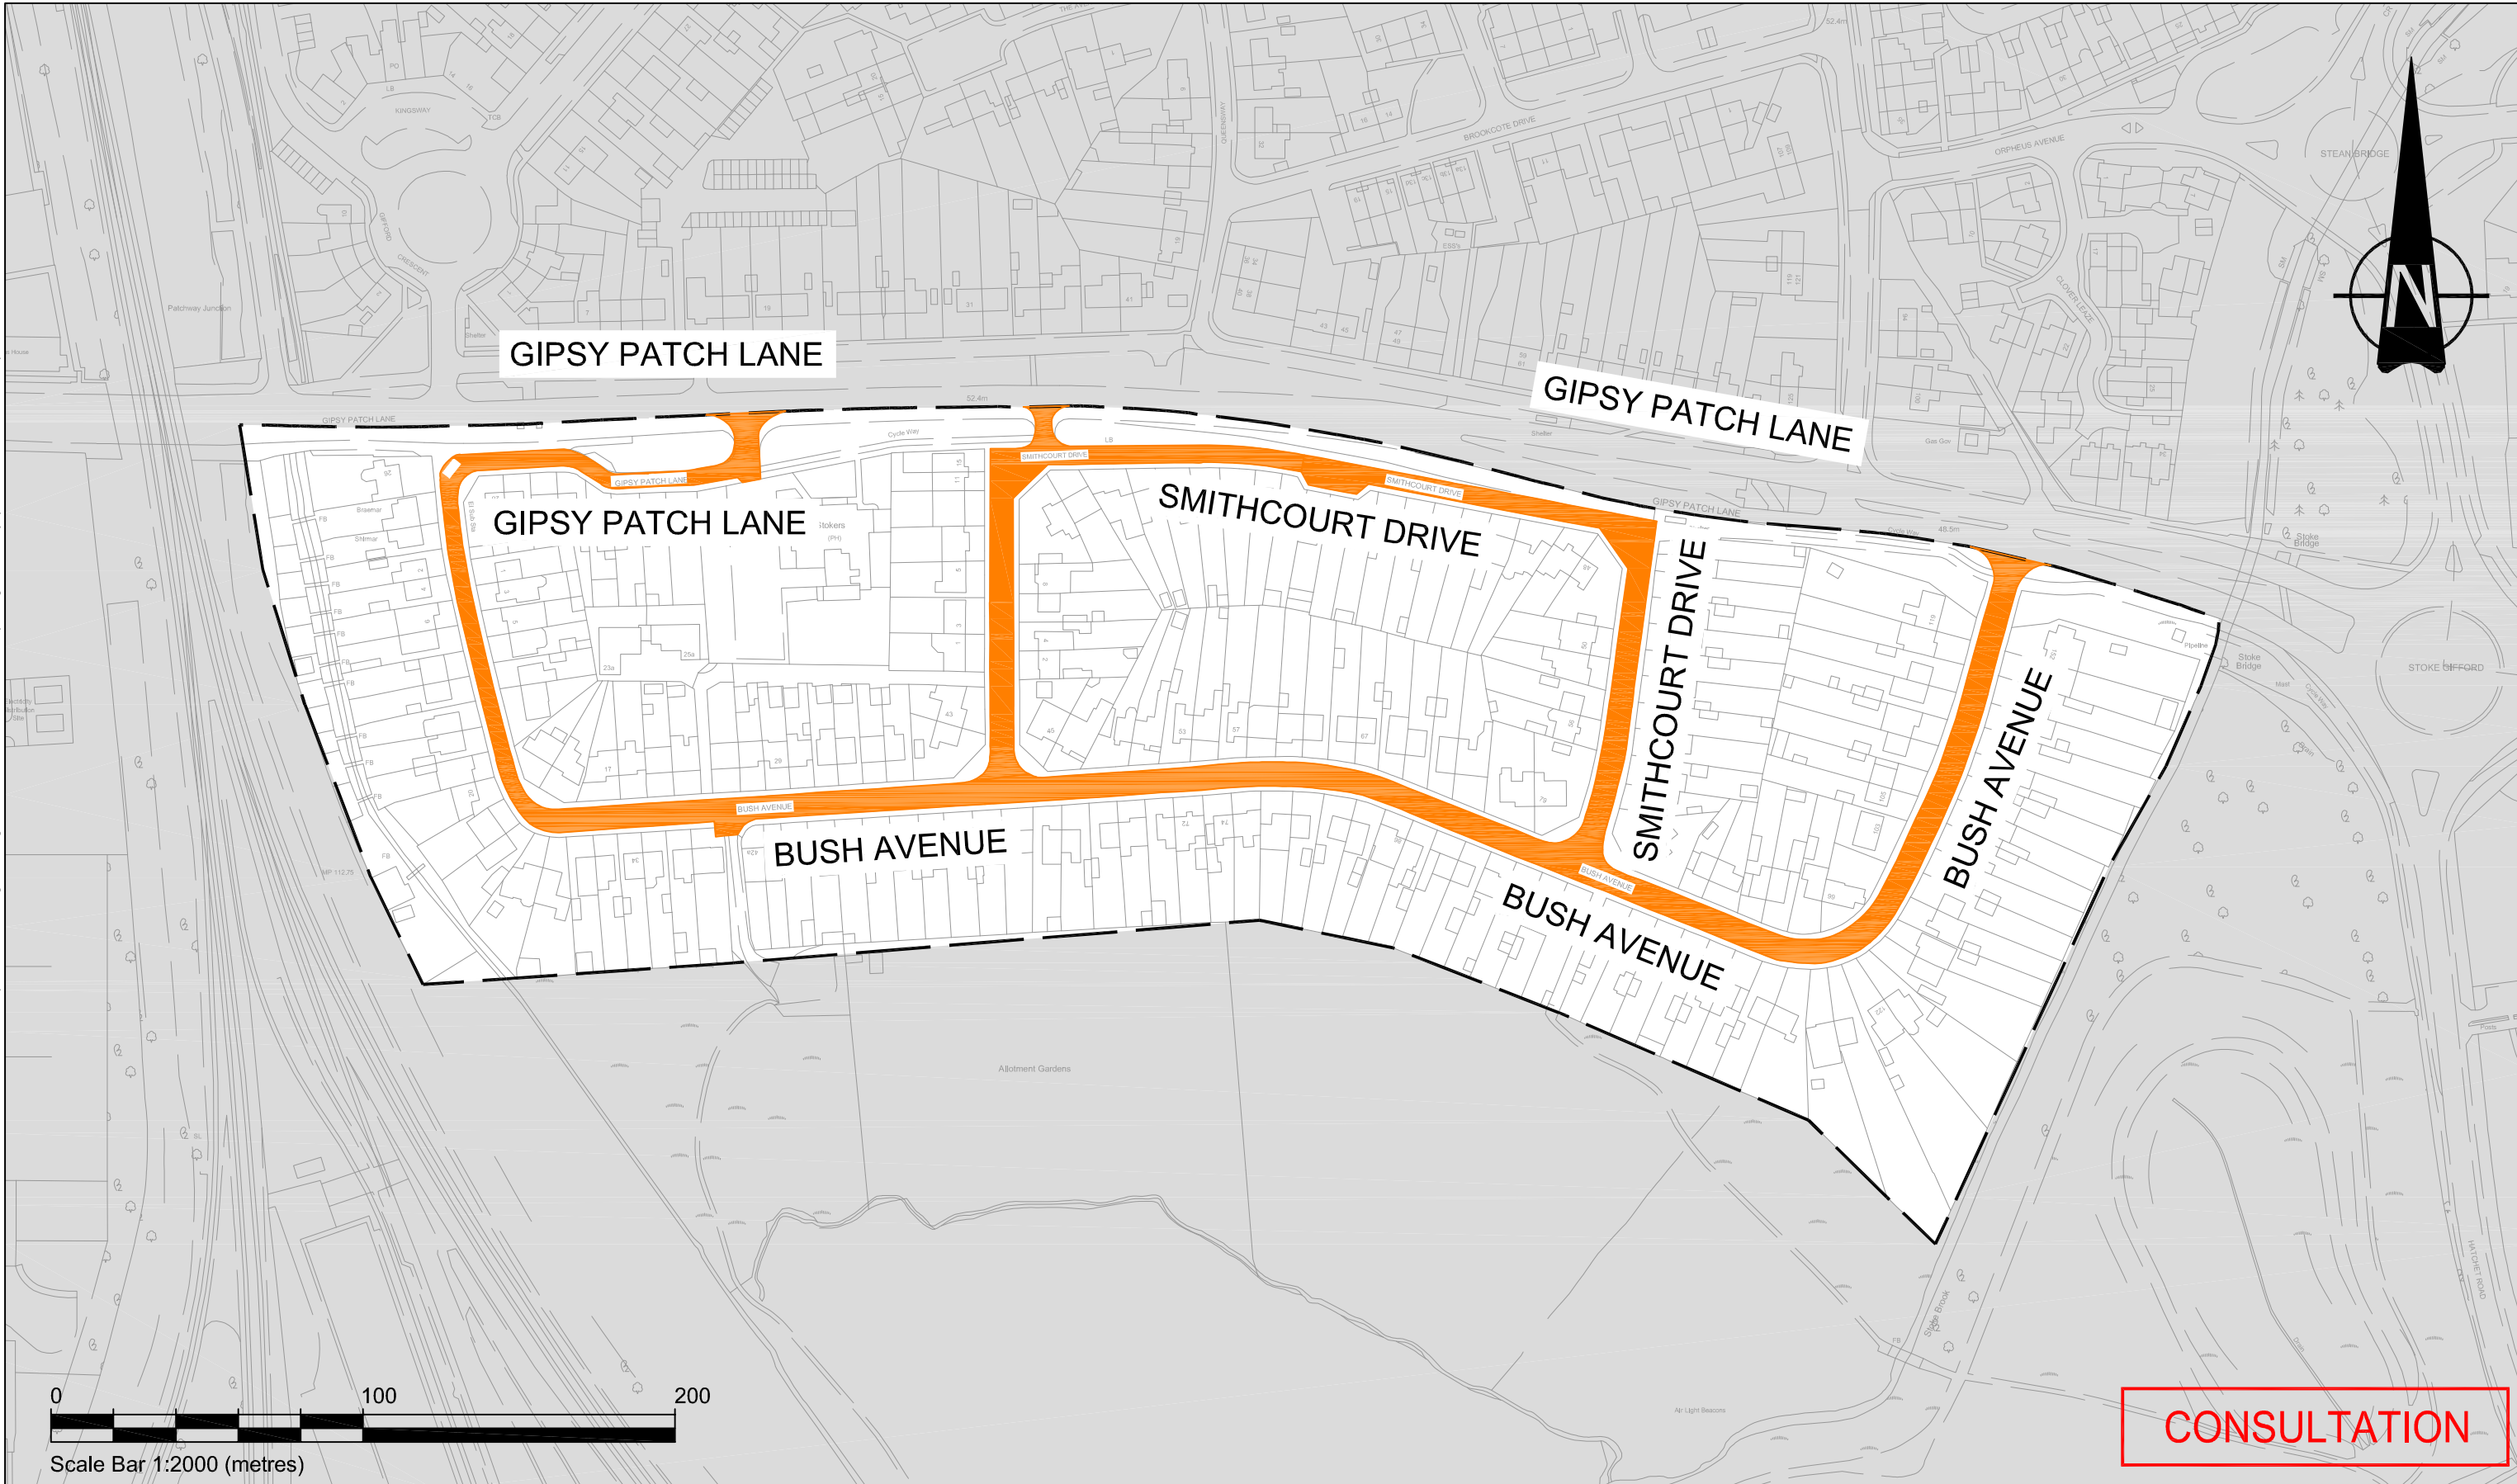

CONSULTATION

ORDNANCE SURVEY				
© Crown copyright and database rights 2023 Ordnance Survey 100023410. This map has been provided for this scheme consultation and must not be used for any other purpose. Only one paper copy may be made for your own use.				
Rev	Description	Drawn	App'd	Date
A	Consultation	RP	KM	Oct 2023

TRAFFIC ORDER KEY

- 30MPH (Restricted road, by virtue of system of street lamps)
- Traffic Order Boundry


South Gloucestershire Council
 DEPARTMENT OF ENVIRONMENT AND COMMUNITY SERVICES
 DIRECTOR Nigel Riglar
STREETCARE TRANSPORT & WASTE
 PO Box 1954
 Bristol, BS37 0DD
 Telephone: 01454 868 000
 Email: TransportServices@southglos.gov.uk

Project		Bush Avenue/Smithcourt Drive Speed Limit			
Title		Existing 30 mph Speed Limit			
Scale @ A3	1:2000				
Drawn	OM	Checked	KM	Approved	
Date	Oct.22	Date	Oct 2023	Date	
Dwg No.	T429	Scheme	711	Number	001
				Rev.	A