


Acad Ref: \stor1\Shared02\PTandSE\Broad Lane\Shared\TPN\W\TNS Schemes\T429-S\TOKE GIFFORD\11 - Bush Avenue 20mph.dwg - Plotted by rp16 on Oct 23, 2023 - 2:48pm

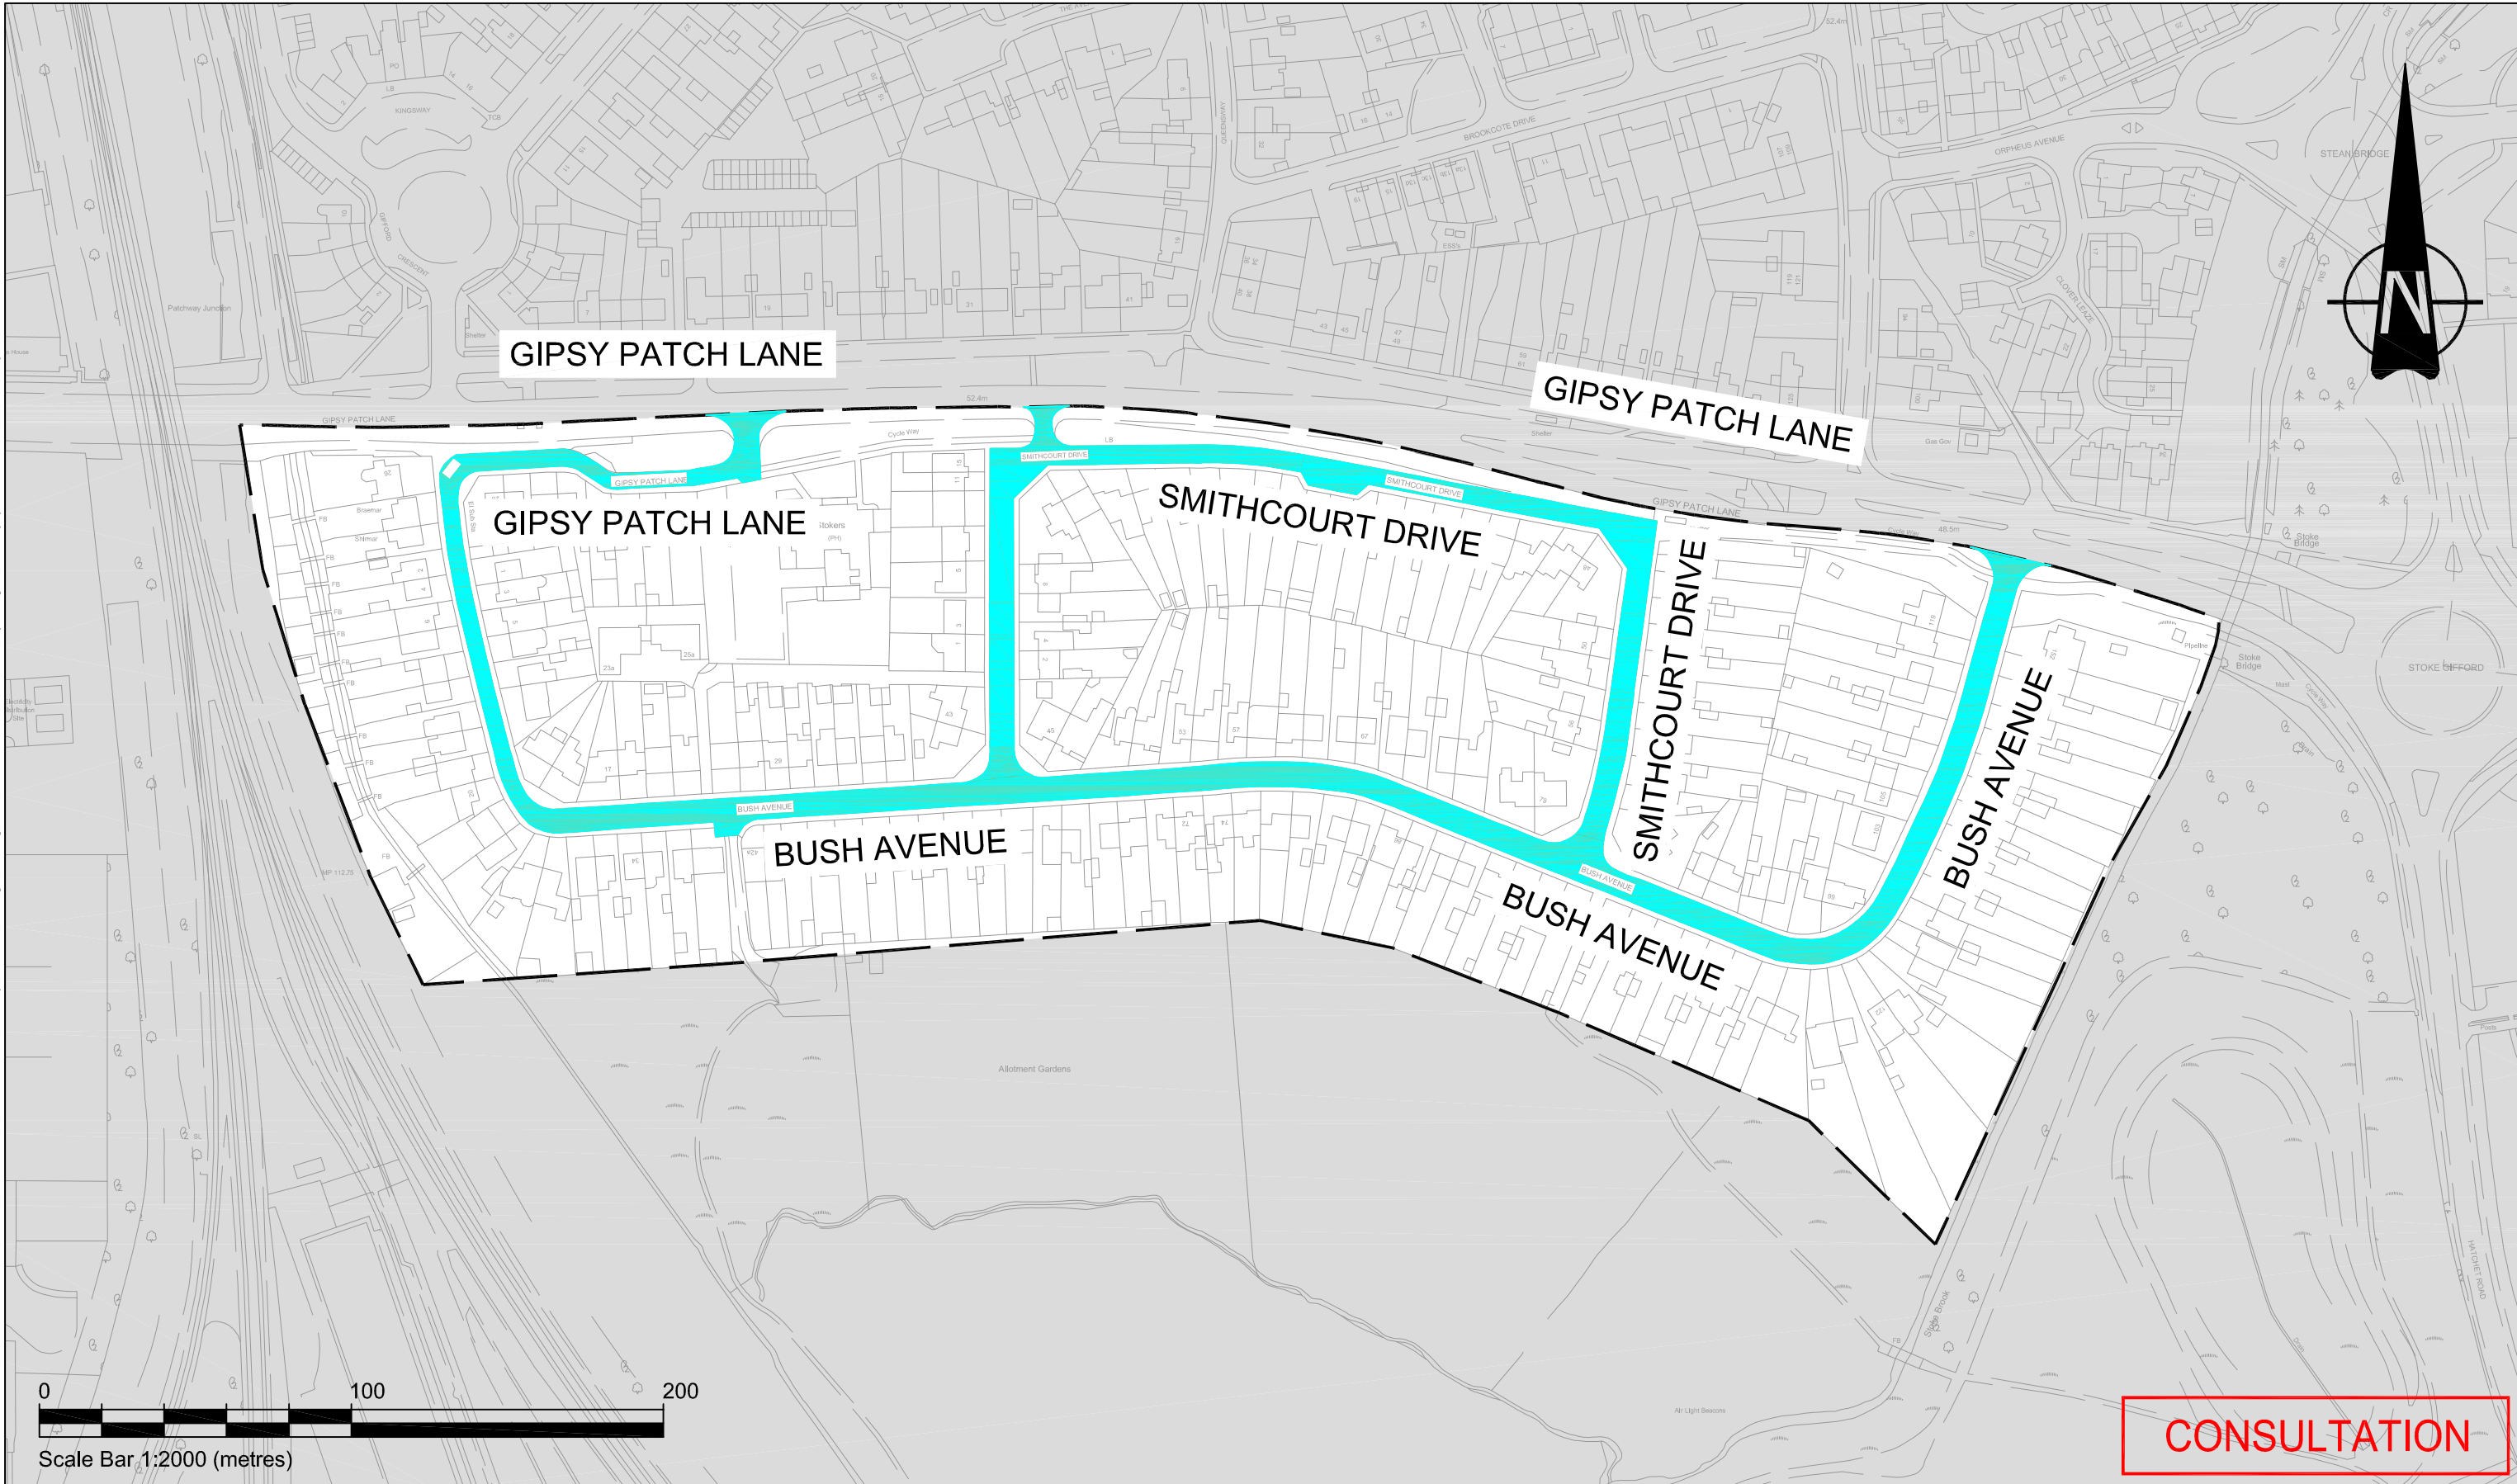

CONSULTATION

ORDNANCE SURVEY				
© Crown copyright and database rights 2023 Ordnance Survey 100023410. This map has been provided for this scheme consultation and must not be used for any other purpose. Only one paper copy may be made for your own use.				
Rev	Description	Drawn	App'd	Date
A	Consultation	RP	KM	Oct 2023

**TRAFFIC ORDER KEY**

20MPH

Traffic Order Boundry

  
**South Gloucestershire Council**  
 DEPARTMENT OF ENVIRONMENT AND COMMUNITY SERVICES  
 DIRECTOR Nigel Riglar  
**STREETCARE TRANSPORT & WASTE**  
 PO Box 1954  
 Bristol, BS37 0DD  
 Telephone: 01454 868 000  
 Email: TransportServices@southglos.gov.uk

Project		Bush Avenue/Smithcourt Drive Speed Limit			
Title		Proposed 20 mph Speed Limit			
Scale @ A3	1:2000				
Drawn	OM	Checked	KM	Approved	
Date	Oct.22	Date	Oct 2023	Date	
Dwg No.	T429	Scheme	711	Number	002
				Rev.	A