


Rev	Description	Drawn	App'd	Date


ORIGINANCE SURVEY

© Crown copyright and database rights 2021. Ordnance Survey 100023410.
This map is for reference only. It is not to be used for any other purpose. Only one paper copy may be made for your own use.

Project: **HAMBROOK LANE**
WINTERBOURNE / STOKES GIFFORD
(EAST OF SGTL)

 **3.1m x 1.6m 75mm high speed cushions (in pairs)**

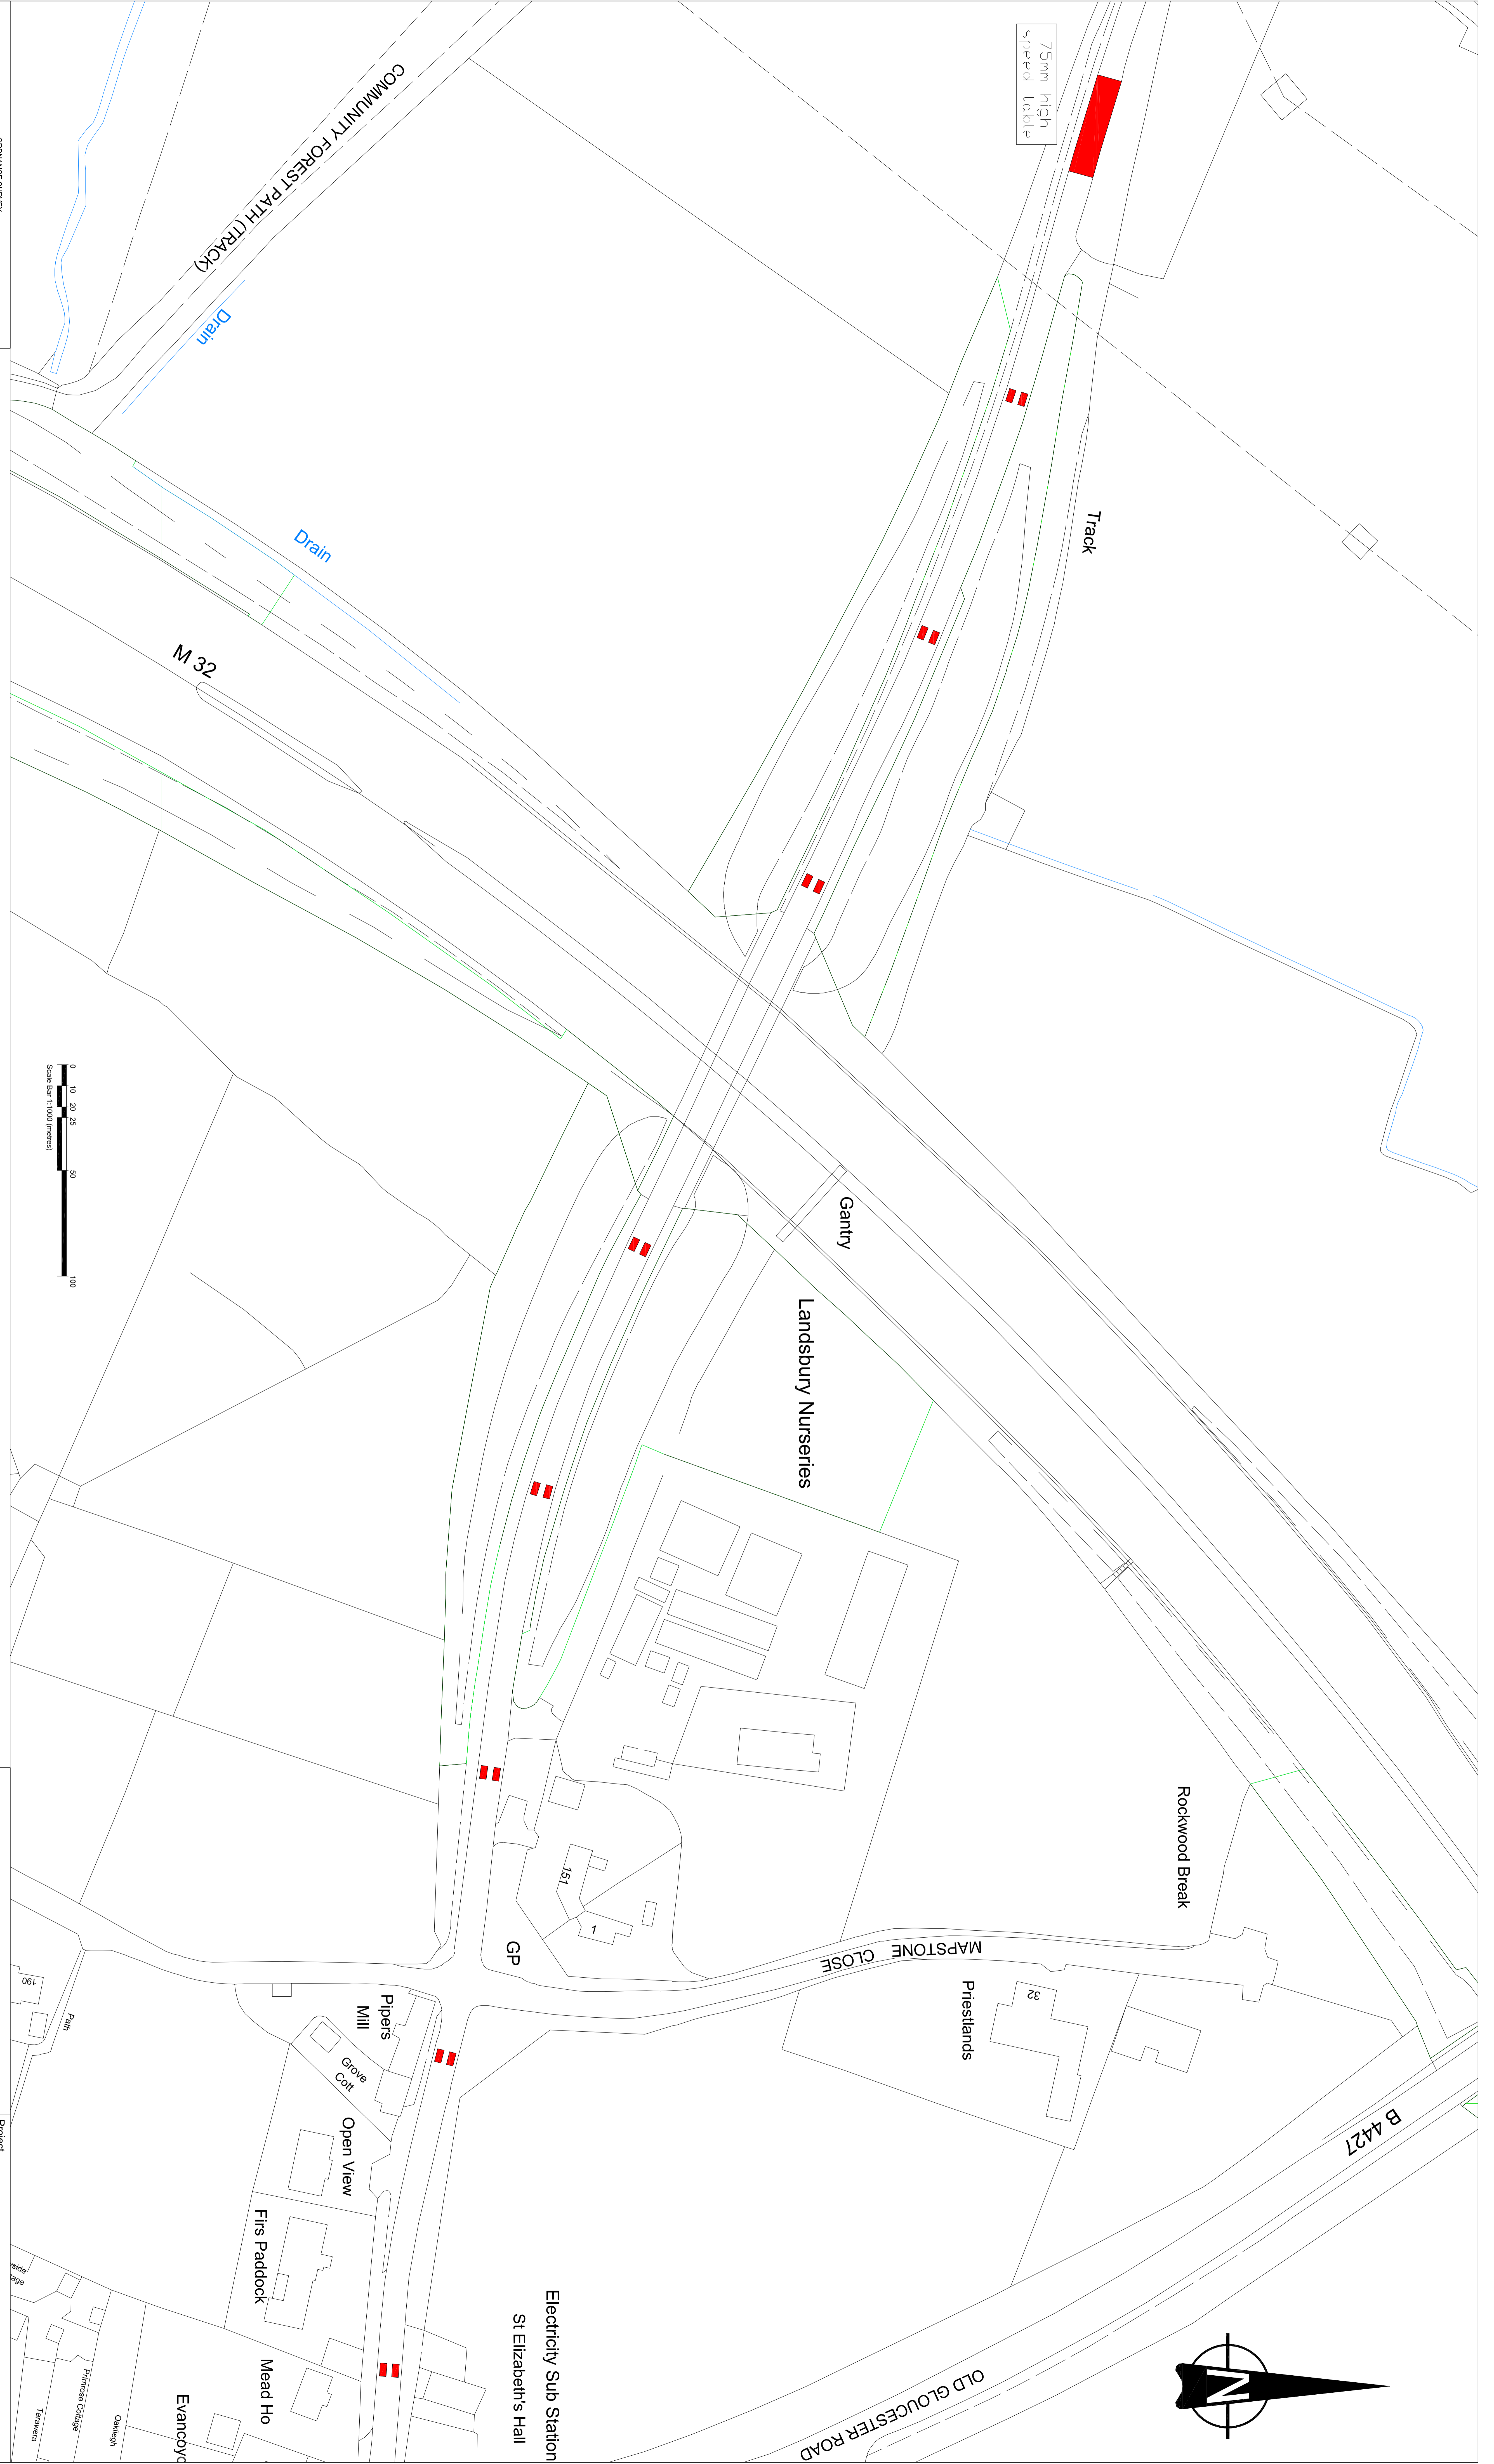


South Gloucestershire Council
 DEPARTMENT OF ENVIRONMENT
 AND COMMUNITY SERVICES
 DIRECTOR
 Nigel Riggler

STREETCARE TRANSPORT & WASTE
 PO Box 1954
 Bristol BS37 0DD
 Telephone: 01454 868 000
 Email: TransportServices@southglos.gov.uk

Scale @ A0	1:500	Checked	DB	Approved	MS
Drawn	SE				
Date	MAR-21	Date	MAR-21	Date	MAR-21
Dwg No.	T437	Scale	592	Number	02
Rev.					